




West Elevation




East Elevation

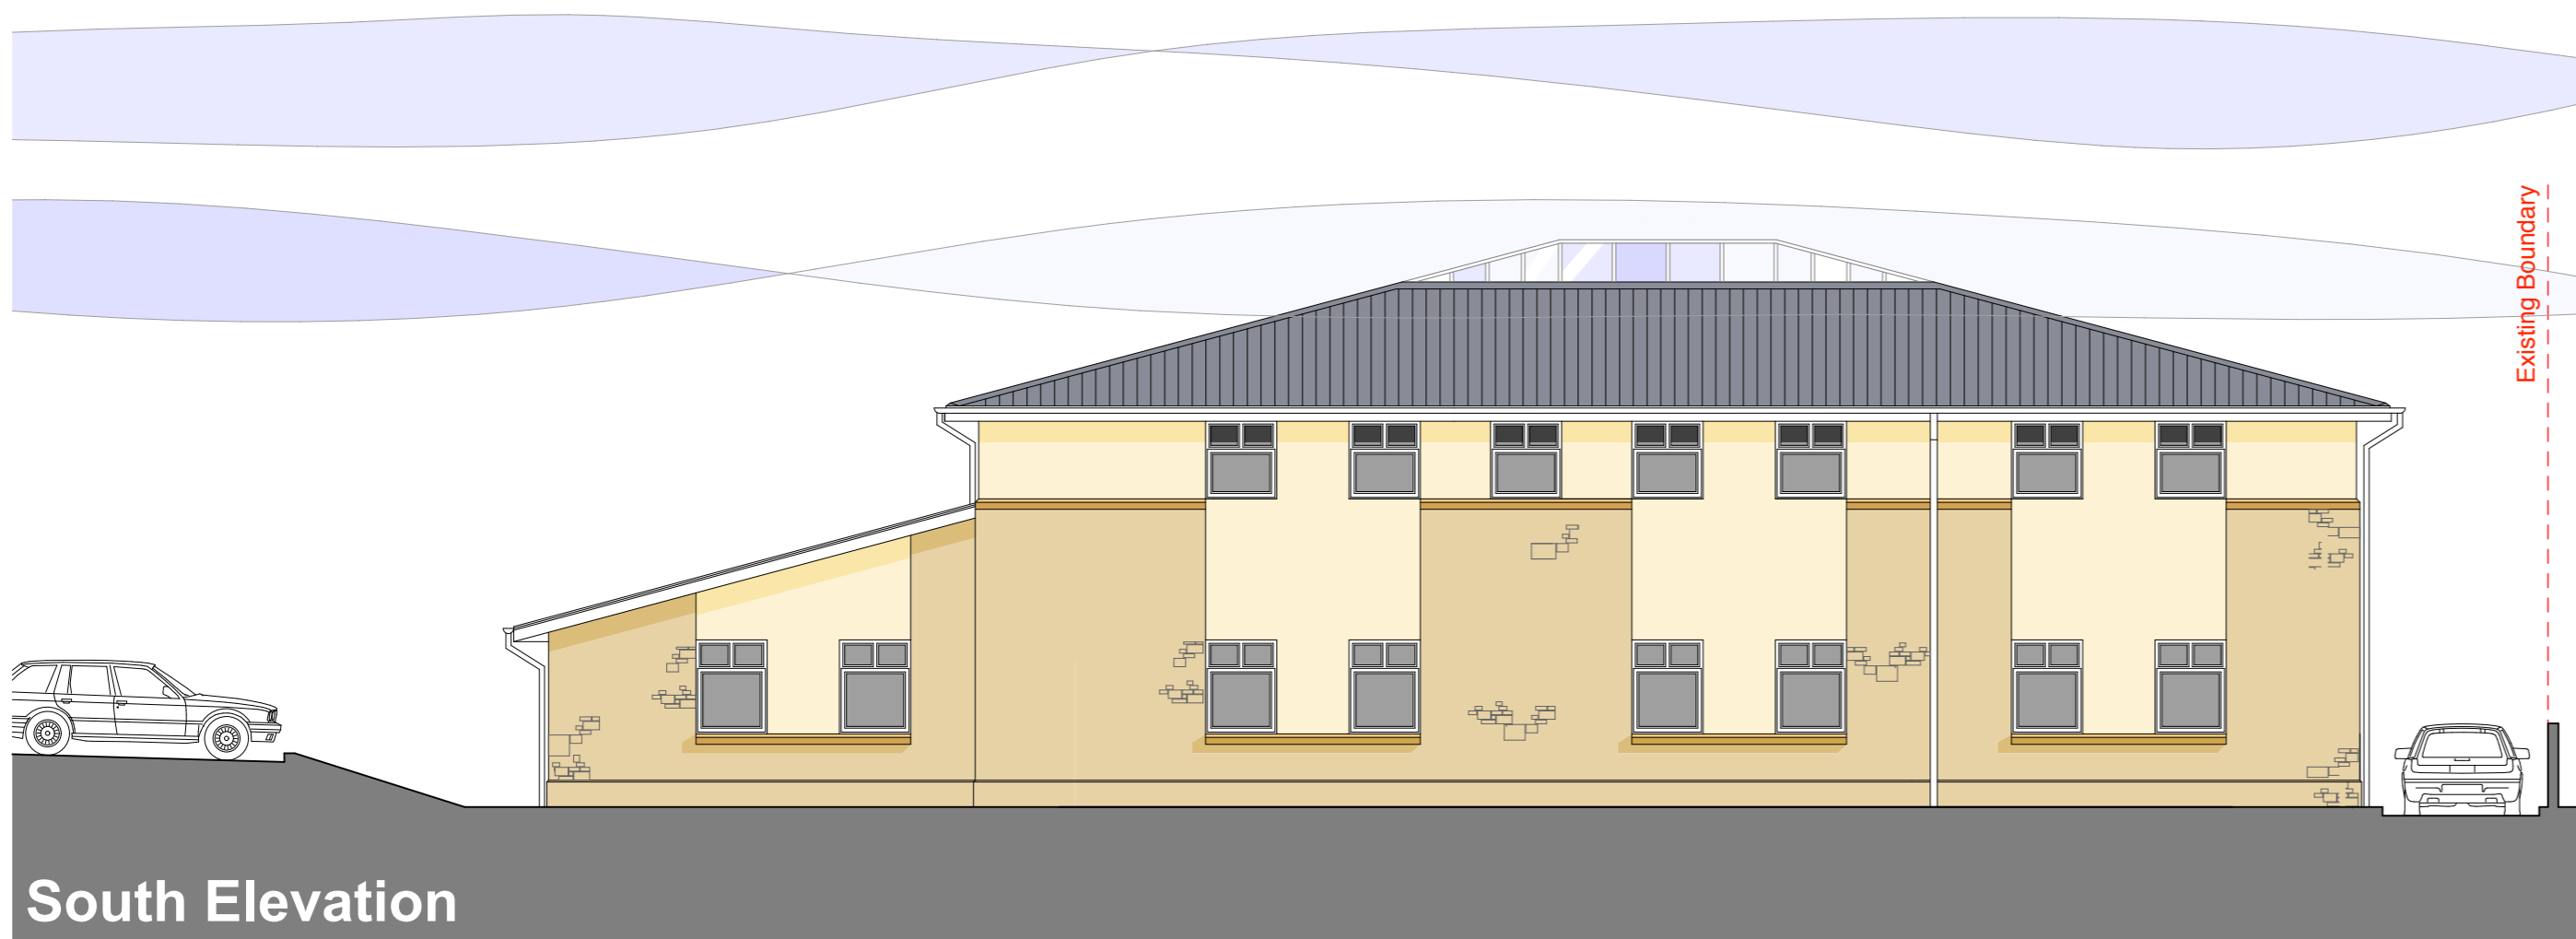

South Elevation




North Elevation

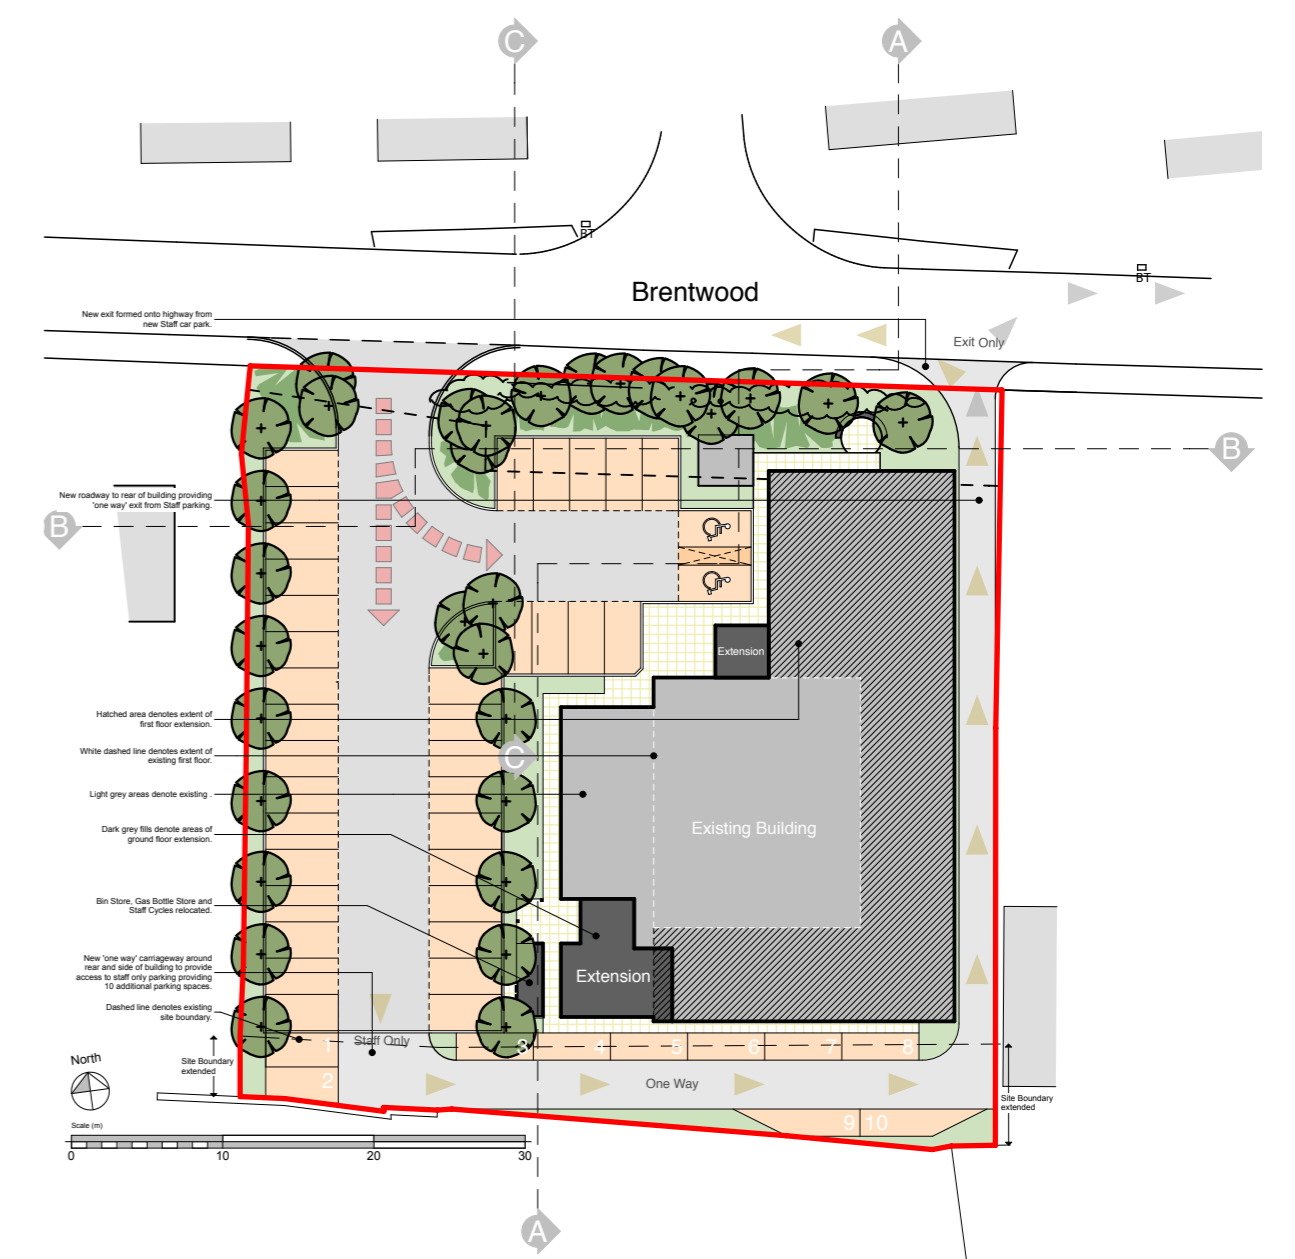


Site Section Key



Site Section A

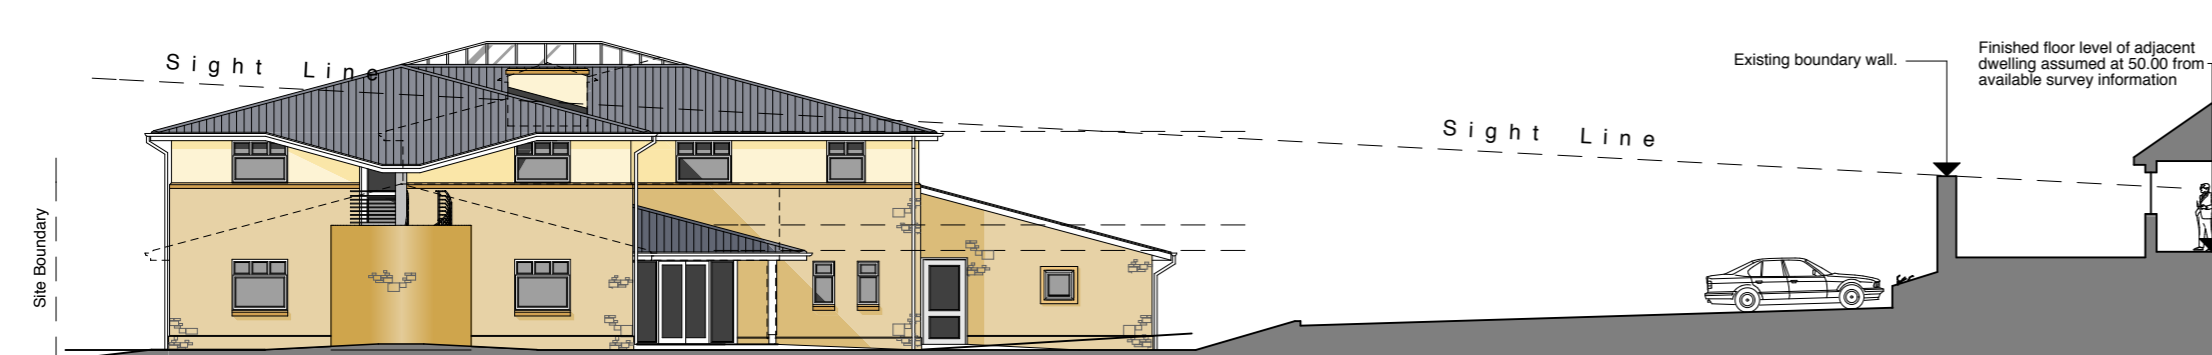

Site Section B

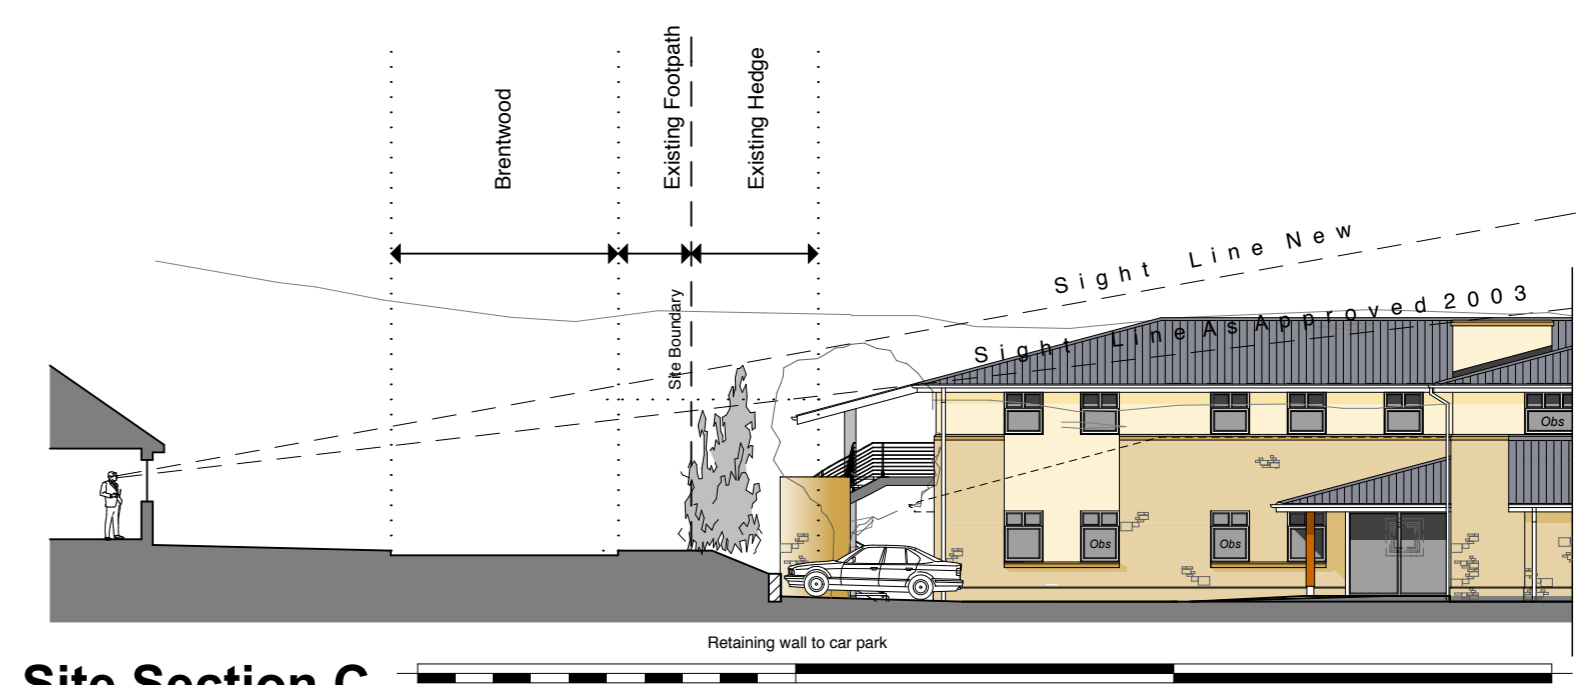

Site Section C